


SPECIFIC SITE SECTION

Section A-A

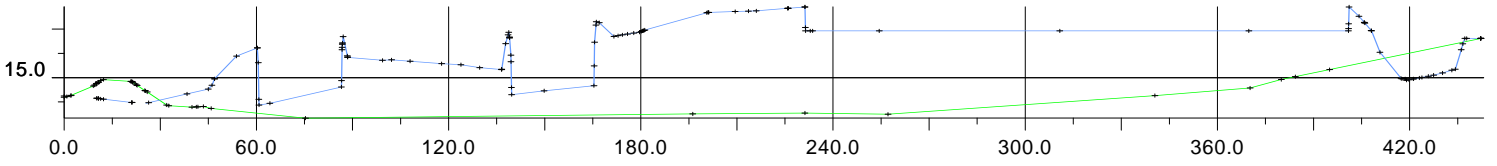

SCALE: 1" = 4' V & 60' H

